
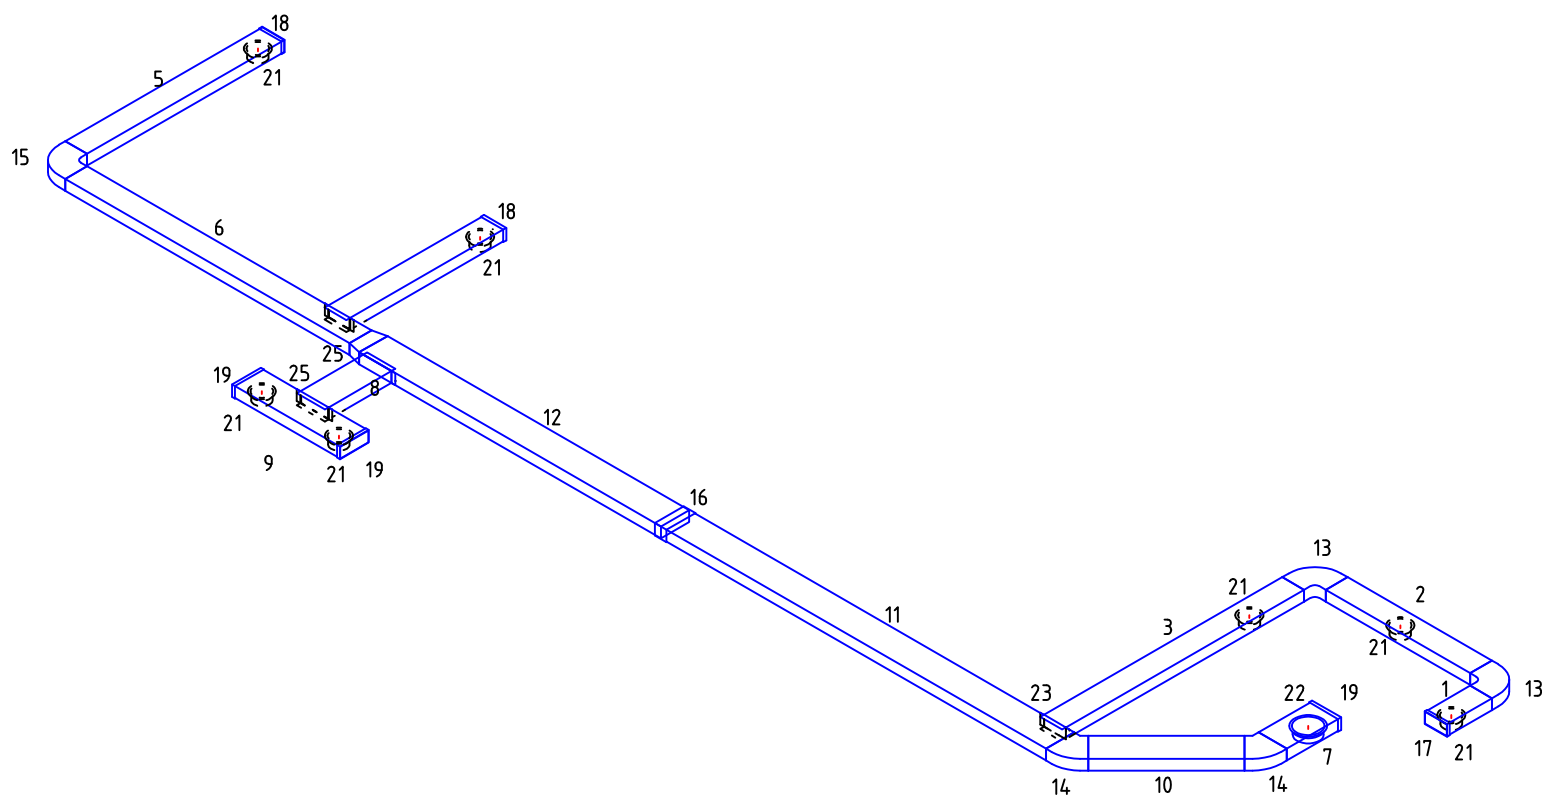


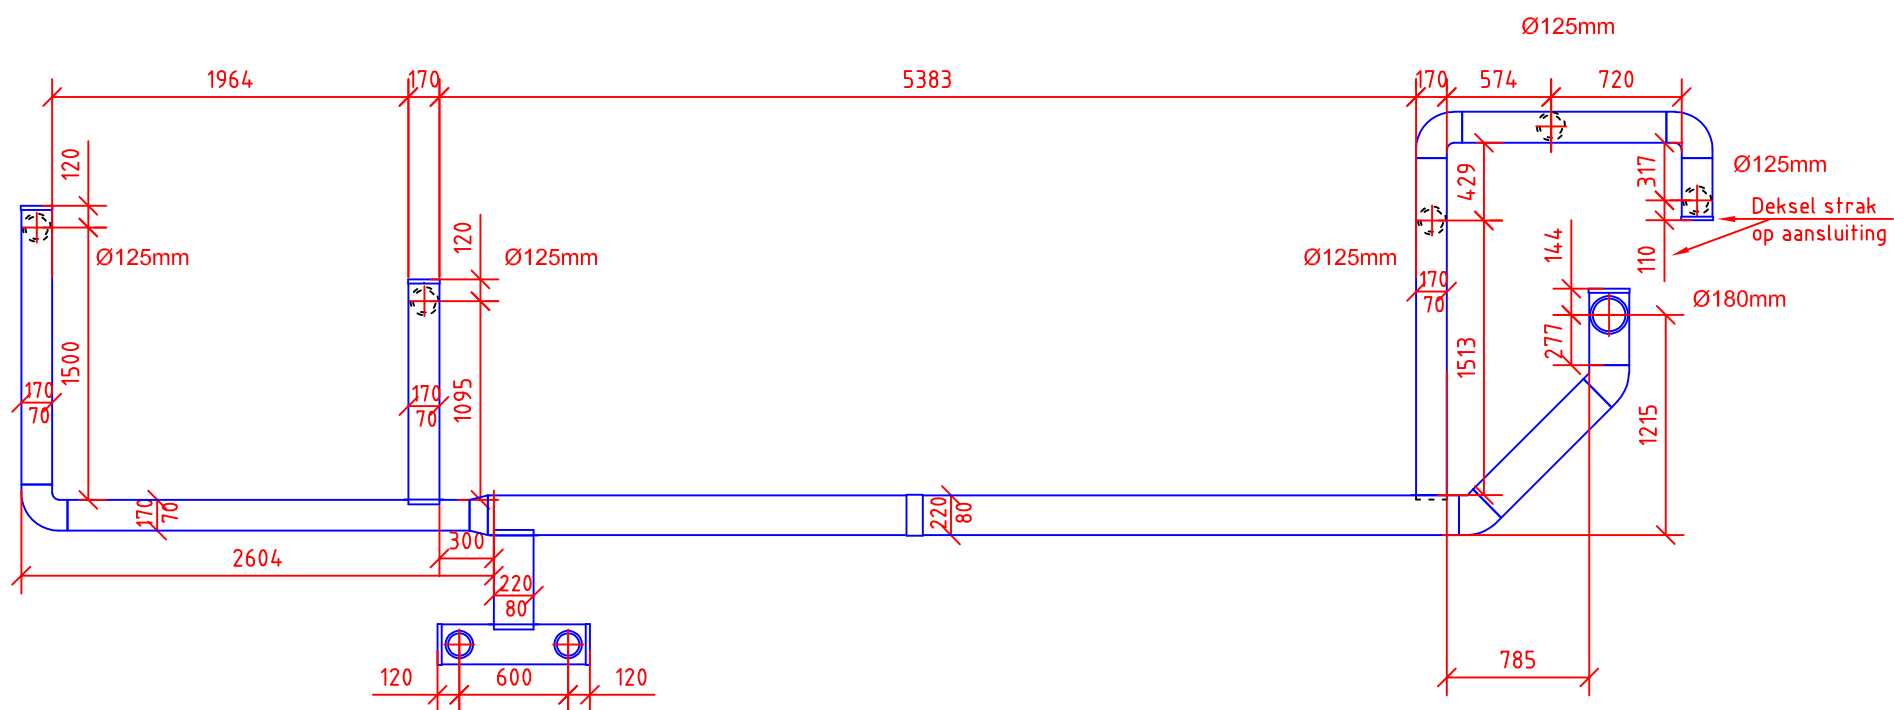

Prefab lijst AFZUIGING

Pos.	Omschrijving	Afmetingen [mm]	Lengte buis of kanaal [mm]
1	Kanaal Instort 3m	170x70	353
2	Kanaal Instort 3m	170x70	1124
3	Kanaal Instort 3m	170x70	1857
4	Kanaal R-Vent Instort 3m	170x70	1214
5	Kanaal R-Vent Instort 3m	170x70	1535
6	Kanaal R-Vent Instort 3m	170x70	2216
7	Kanaal R-Vent Instort 3m	220x80	421
8	Kanaal R-Vent Instort 3m	220x80	490
9	Kanaal R-Vent Instort 3m	220x80	840
10	Kanaal R-Vent Instort 3m	220x80	860
11	Kanaal R-Vent Instort 3m	220x80	3000
12	Kanaal R-Vent Instort zaaglengte	220x80	2352
13	Bocht 90°	170x70	
14	R-Vent Instort bocht 45°	220x80	
15	R-Vent Instort bocht 90°	170x70	
16	Verbindingsstuk R-Vent Koppelstuk	220x80	
17	Eindstuk Deksel	170x70	
18	Eindstuk R-Vent Instort Einddeksel	170x70	
19	Eindstuk R-Vent Instort Einddeksel	220x80	
20	R-Vent Instort Verloop centrisch	220x80 - 170x70 ∠180°	
21	Flensbus Vlak stromend zadelstuk	125	
22	Flensbus Vlak stromend zadelstuk ×	180	
23	Zadelstuk Flensbox 90°	170x70 - 220x80	
24	Zadelstuk R-Vent Flensbox	170x70 - 170x70	